


CENTENARY

BALLROOM

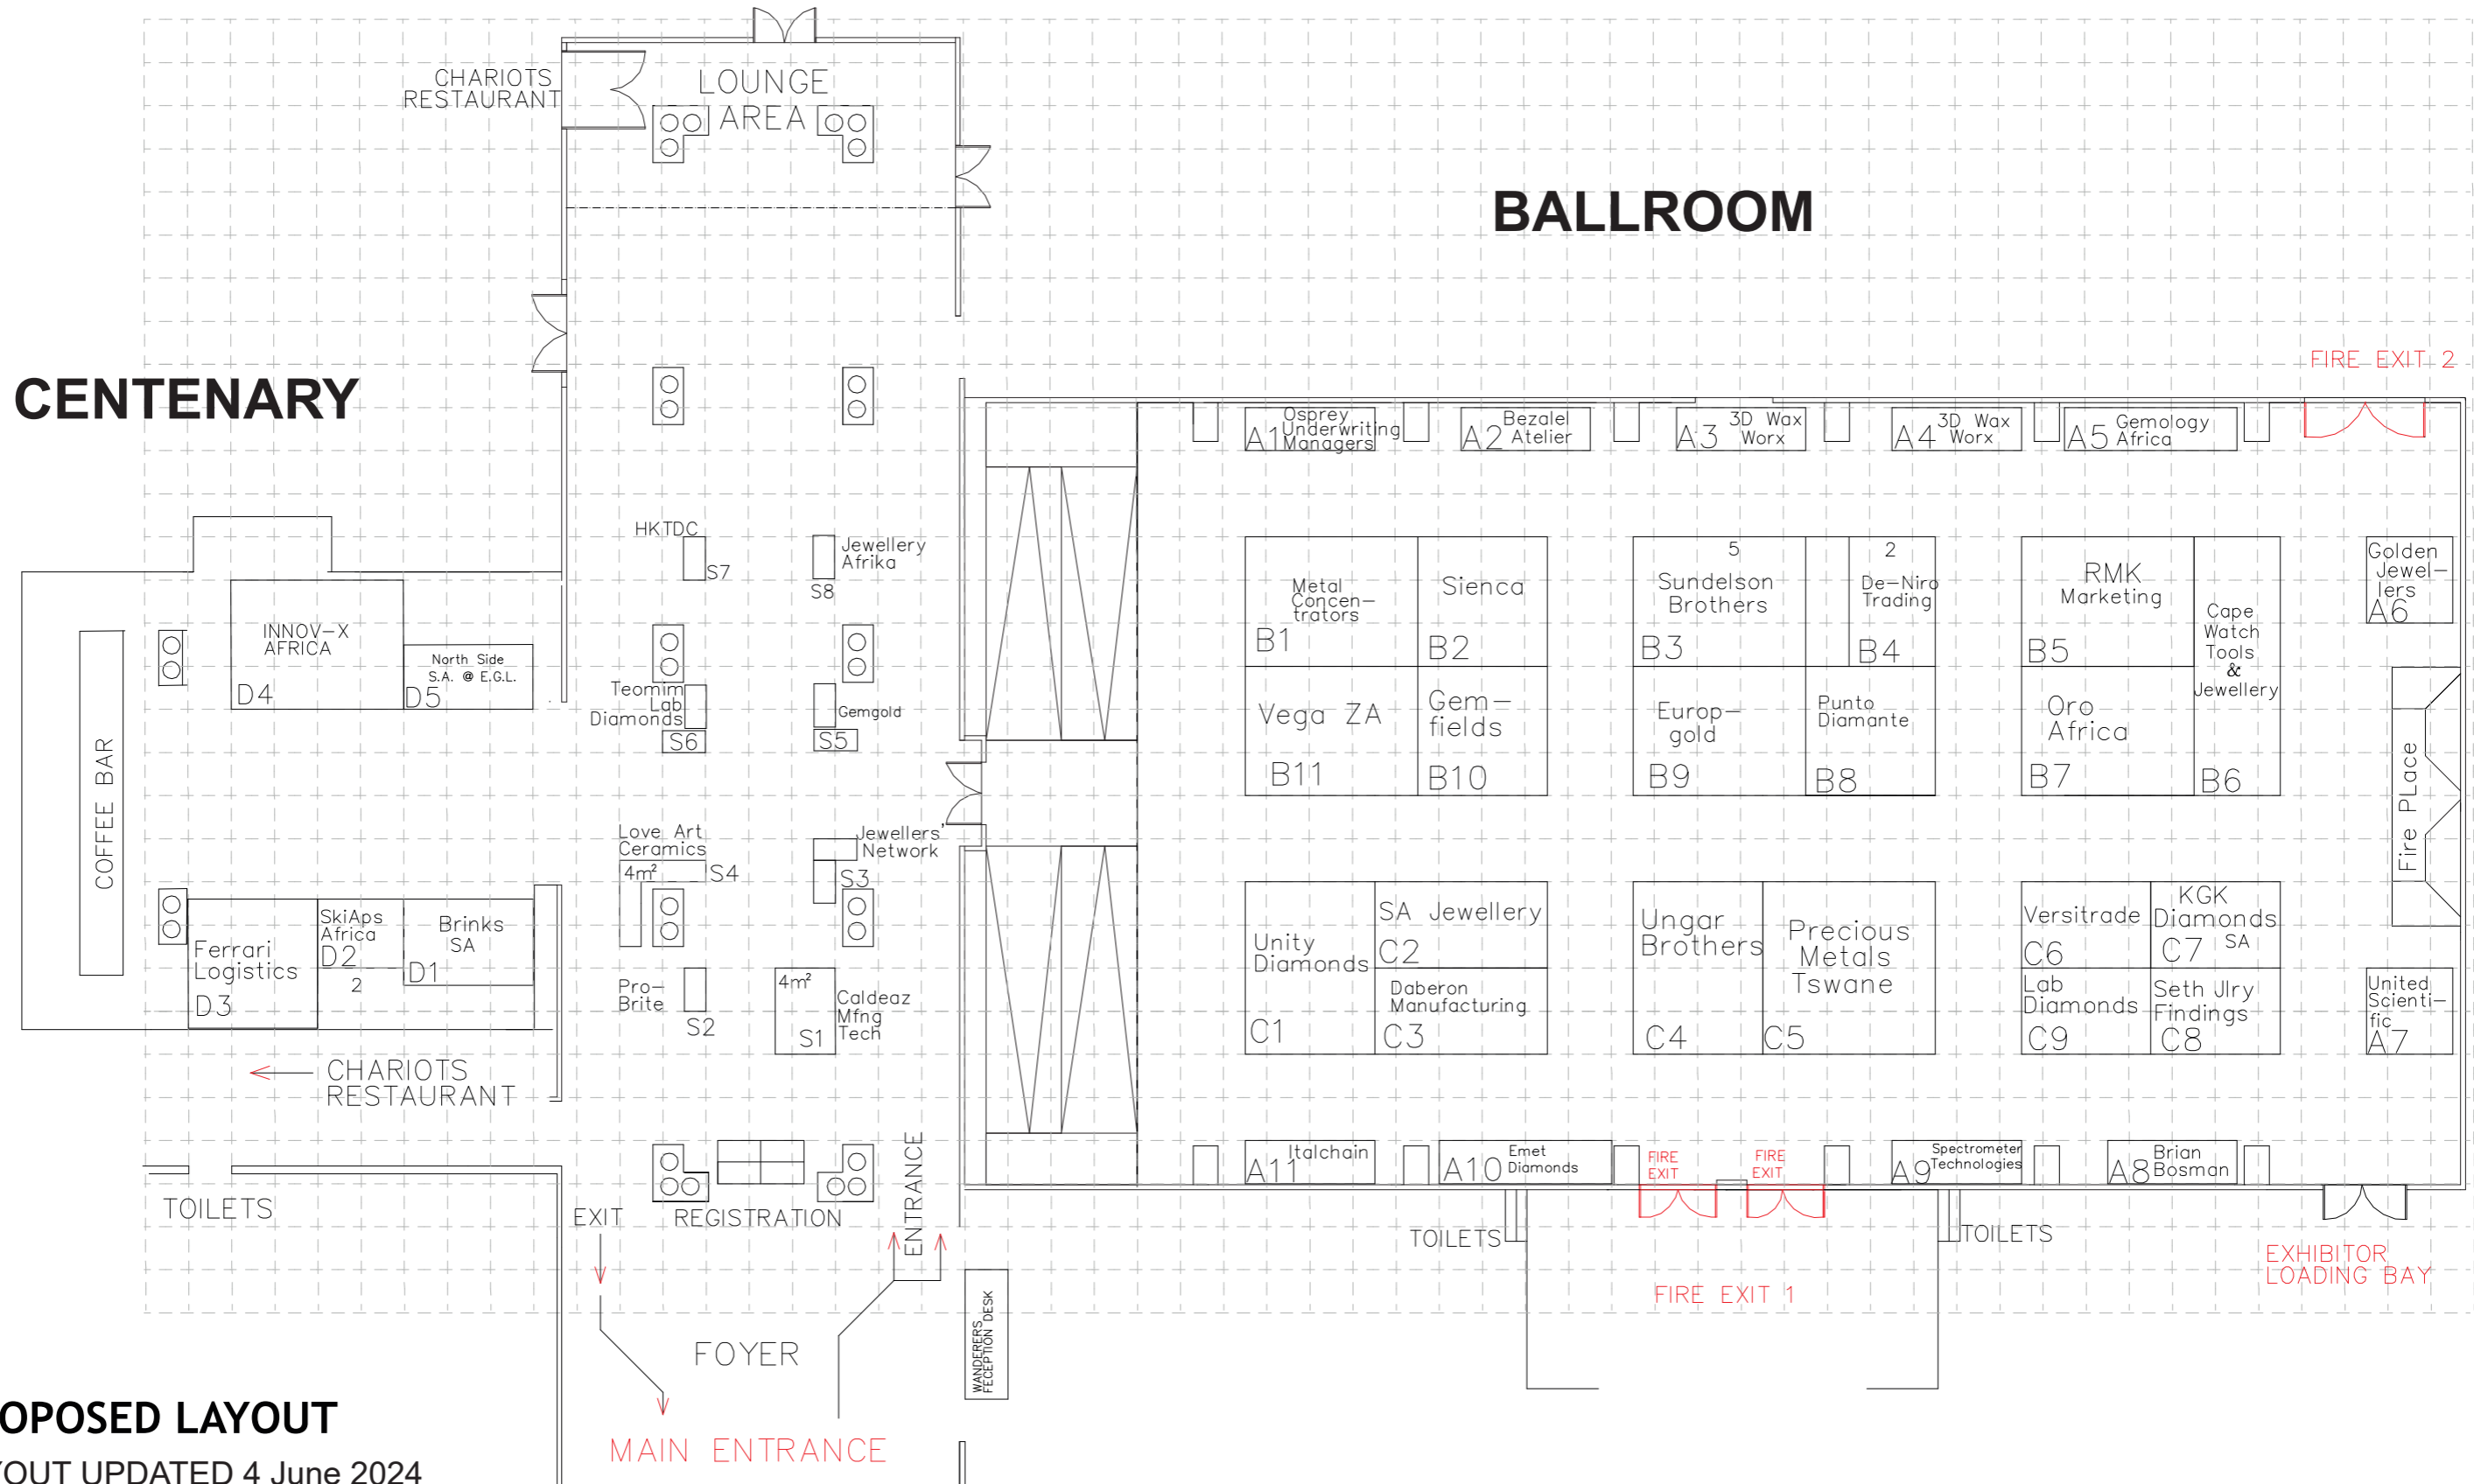

PROPOSED LAYOUT

LAYOUT UPDATED 4 June 2024

<p>CLIENT NAME: THE JEWELLERY COUNCIL OF SA</p>	<p>SHOW NAME: JEWELLEX 2024 SHOW DATES: TBC</p>	<p>JOB NO:</p>	<p>DESIGNER NAME: SERENA</p>	
<p>VENUE NAME: WANDERERS CLUB</p>	<p>STAND NO: FLOOR PLAN</p>	<p>HALL NO: BALLROOM, FOYER AND CENTENARY ROOM</p>	<p>ACCOUNT EXECUTIVE: JAZMIN</p>	
			<p>CHECKED BY:</p>	