


FIRST FLOOR


GALA

GALA DECK

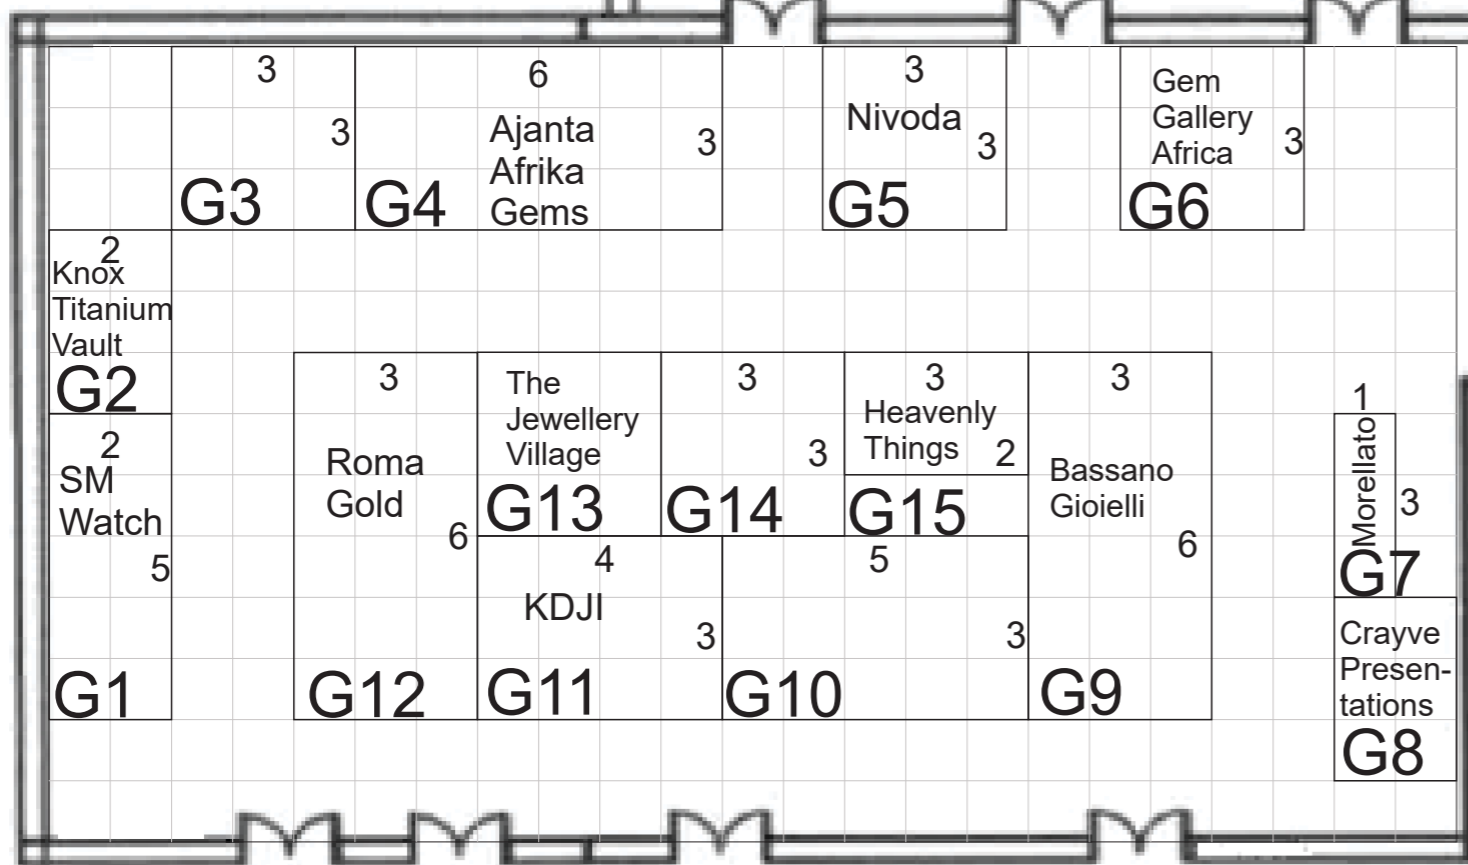

GALA BAR

MARATHON

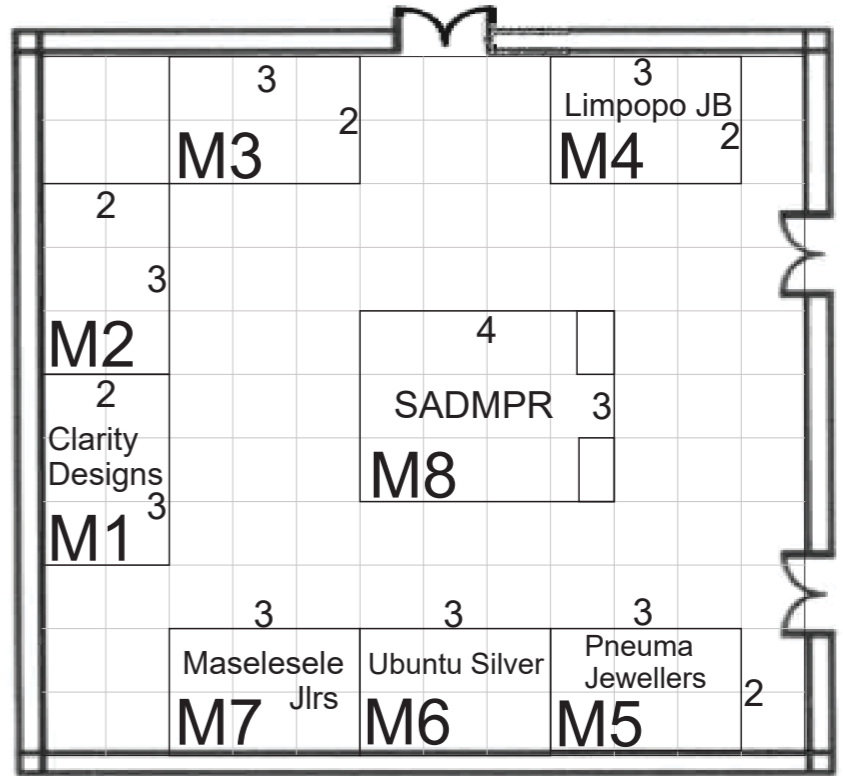

PROPOSED LAYOUT GALA A & B

PROPOSED LAYOUT MARATHON

LAYOUT UPDATED 4 June 2024

CLIENT NAME: THE JEWELLERY COUNCIL OF SA	SHOW NAME: JEWELLEX 2024 SHOW DATES: TBC	JOB NO:	DESIGNER NAME: SERENA	
VENUE NAME: WANDERERS CLUB	STAND NO: FLOOR PLAN	HALL NO: GALA A & B MARATHON A & B	ACCOUNT EXECUTIVE: JAZMIN	
			CHECKED BY:	